



STATE	PROJECT DESIGNATION	YEAR	SHEET NO.	TOTAL SHEETS
ALASKA	63044	2006	2	3

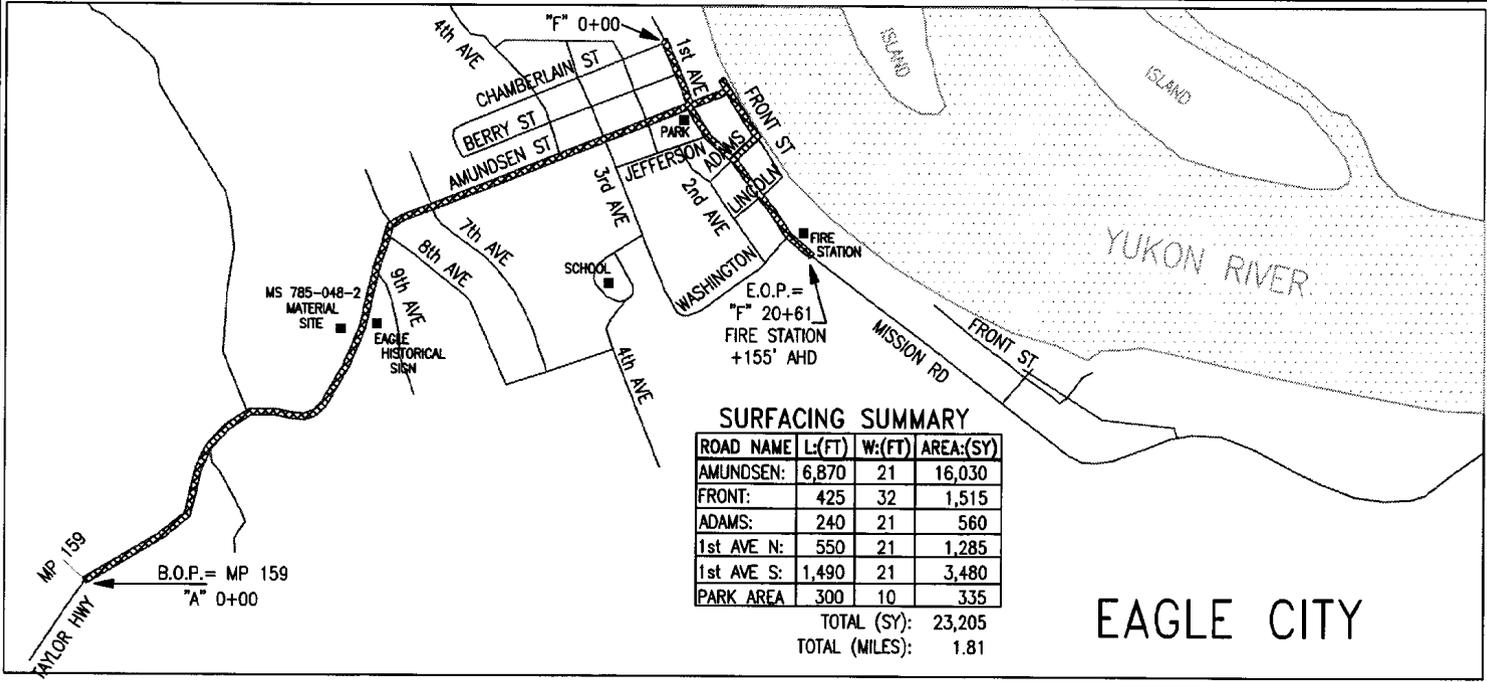

**SURFACING SUMMARY**

ROAD NAME	L:(FT)	W:(FT)	AREA:(SY)
AMUNDSEN:	6,870	21	16,030
FRONT:	425	32	1,515
ADAMS:	240	21	560
1st AVE N:	550	21	1,285
1st AVE S:	1,490	21	3,480
PARK AREA	300	10	335
<b>TOTAL (SY):</b>	<b>23,205</b>		
<b>TOTAL (MILES):</b>	<b>1.81</b>		


## EAGLE CITY

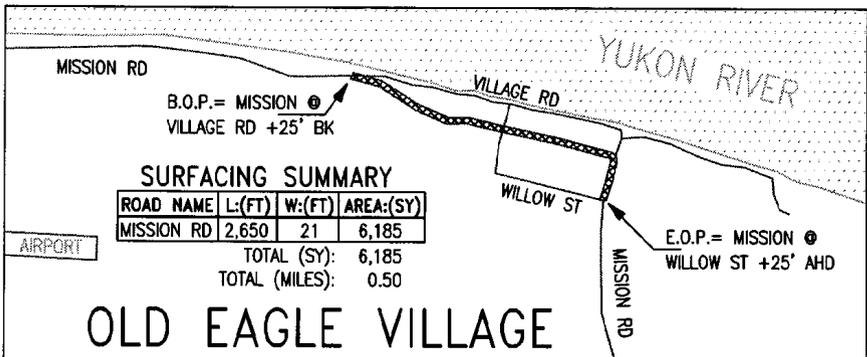

**SURFACING SUMMARY**


ROAD NAME	L:(FT)	W:(FT)	AREA:(SY)
MISSION RD	2,650	21	6,185
<b>TOTAL (SY):</b>	<b>6,185</b>		
<b>TOTAL (MILES):</b>	<b>0.50</b>		

## OLD EAGLE VILLAGE

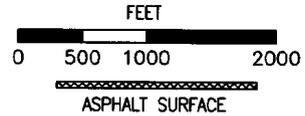

### CULVERT SUMMARY

STATION	DIA	L:(FT)	TYPE	NOTES
"A" 12+35	12"	40'	X-PIPE	THAW PIPE
"A" 12+50 LT	12"	30'	APPROACH	EAGLE CANOE
"A" 14+30 LT	18"	60'	APPROACH	GAS STATION #1, DITCH LINING
"A" 16+30 LT	18"	60'	APPROACH	GAS STATION #2, DITCH LINING
"A" 17+60	18"	32'	X-PIPE	THAW PIPE, DITCH LINING
"A" 31+00 LT	18"	30'	APPROACH	MATERIAL SITE
"A" 40+30 LT	12"	40'	APPROACH	
"A" 43+80 LT	12"	60'	APPROACH	
"A" 58+50	12"	30'	X-PIPE	THAW PIPE
"F" 10+25 LT	30"	52'	X-PIPE	

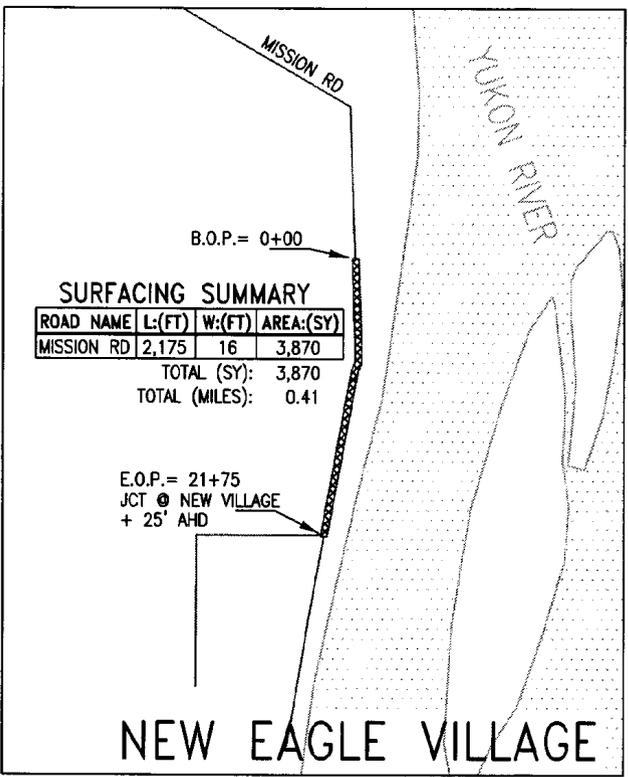


**SURFACING SUMMARY**

ROAD NAME	L:(FT)	W:(FT)	AREA:(SY)
MISSION RD	2,175	16	3,870
<b>TOTAL (SY):</b>	<b>3,870</b>		
<b>TOTAL (MILES):</b>	<b>0.41</b>		

## NEW EAGLE VILLAGE

**NOTES:**

- 1.) MAKE PAVED RADII UNIFORM AND AS LARGE AS FIELD CONDITIONS ALLOW.
- 2.) CONTACT ALASKA POWER AND TELEPHONE FOR LOCATES.
- 3.) ALL LOCATIONS ARE TO BE FIELD VERIFIED IN THE PRESENCE OF THE ENGINEER AND ADJUSTED TO MATCH EXISTING CONDITIONS.
- 4.) THE PARK AREA SURFACING IS A WIDENING TO THE ADJACENT AMUNDSEN & 1st AVE S. ROADWAY SURFACING TO PROVIDE PARKING.

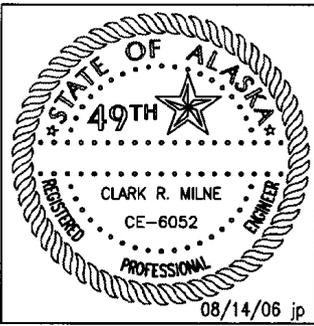

## EAGLE SURFACING PLANS